
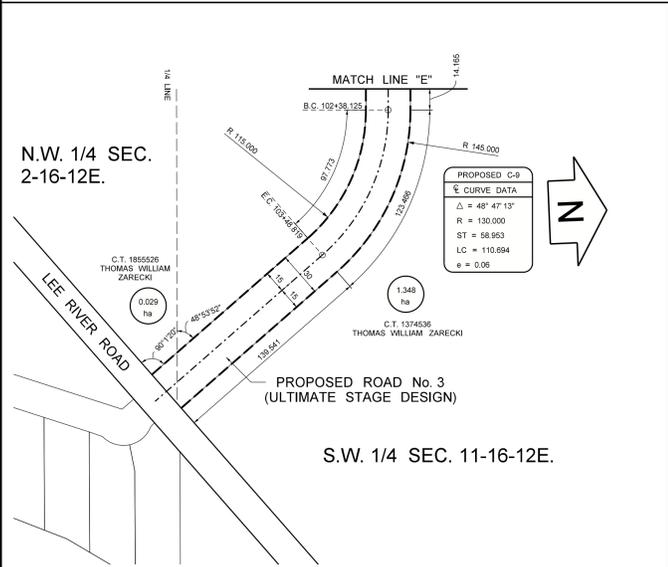
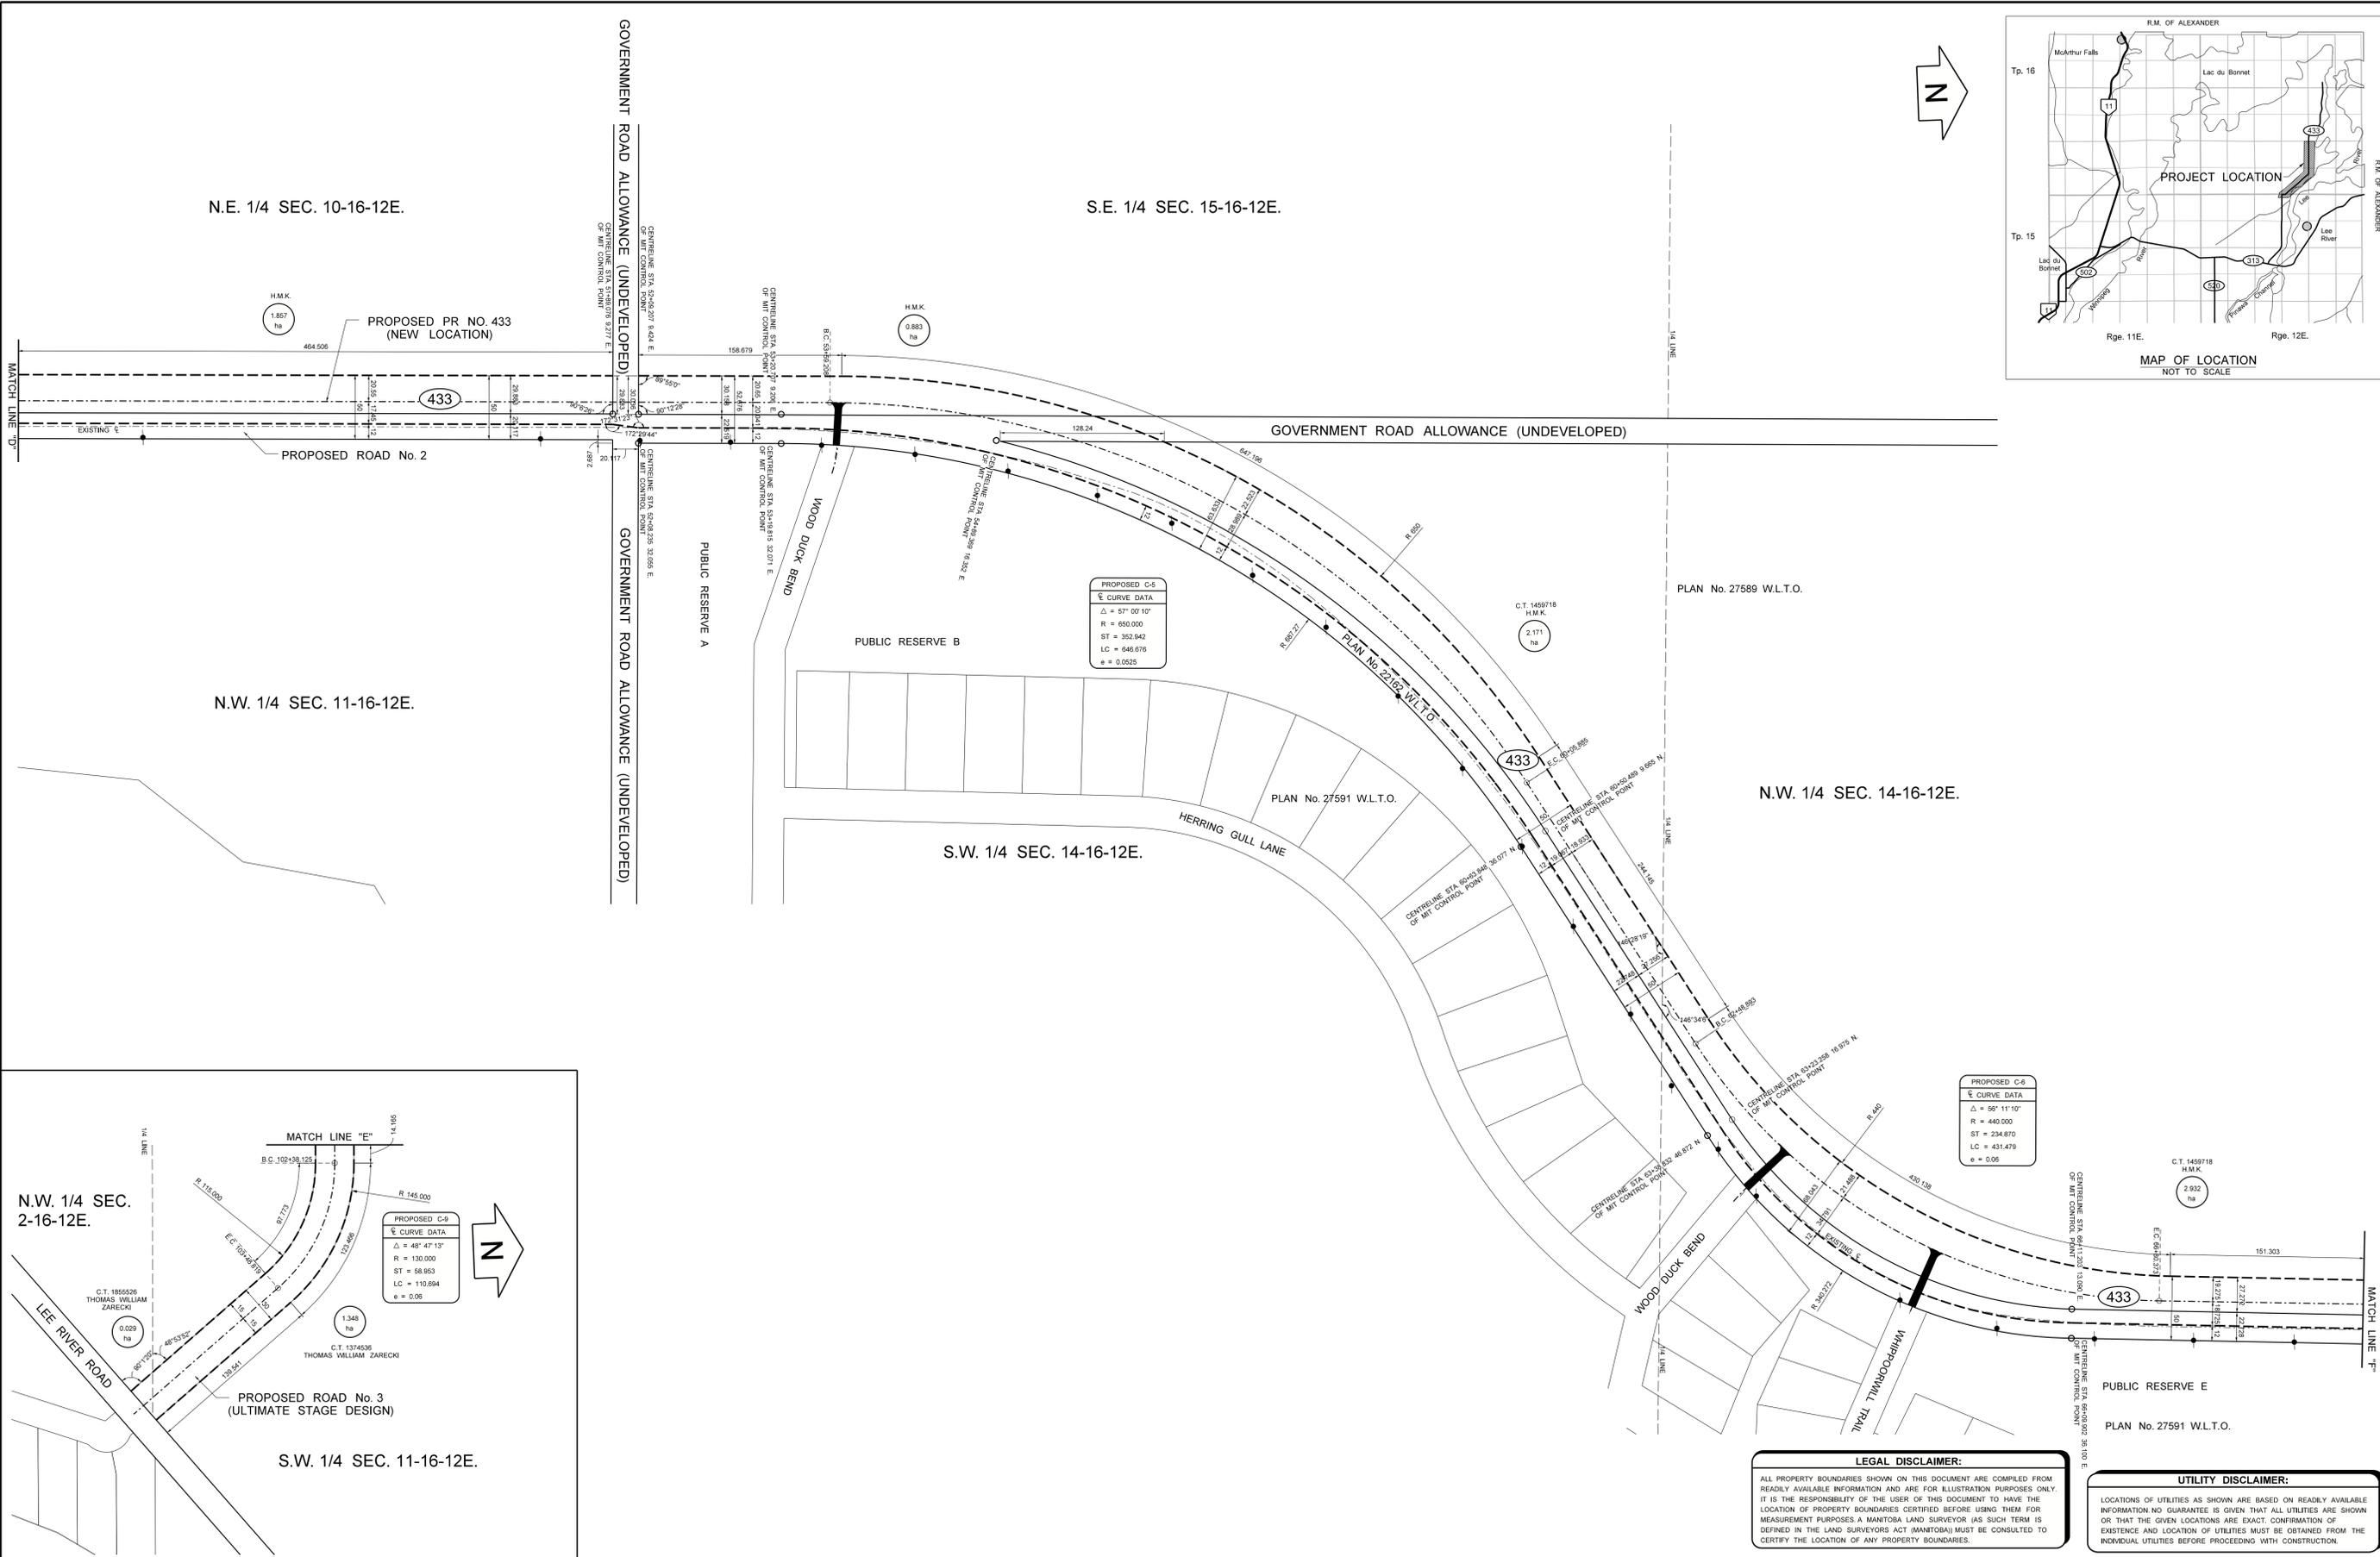





DATE	REVISIONS	APPROVED	LEGEND	BASE DATA INFORMATION/GENERAL NOTES	ENVIRONMENTAL APPROVALS	SEAL	MANITOBA TRANSPORTATION AND INFRASTRUCTURE
			<p>EXISTING PROPOSED TO BE REMOVED</p> <p>CENTRE LINE OF ROAD ———— - - - - - - - - - -</p> <p>RIGHT-OF-WAY ———— - - - - - - - - - -</p> <p>RIGHT-OF-WAY DIMENSIONS 30.175 - - - - - - - - - -</p> <p>MANITOBA INFRASTRUCTURE AND TRANSPORTATION (MIT) CONTROL POINT ○ - - - - - - - - - -</p> <p>ACCESSES J - - - - - - - - - -</p>	<p>UTM CO-ORDINATE SYSTEM IS NAD83 - ZONE 15</p> <p>FILE PATH: R1\pr433\HW\work\PR_433-LOCATION_PLAN_SHEET_SEP18</p>	<p>CHECK ONE BELOW</p> <p><input checked="" type="checkbox"/> ENVIRONMENTAL REQUEST FOR REVIEW SUBMITTED FILE NO: 525-2023-007</p> <p><input type="checkbox"/> ENVIRONMENTAL CLEARANCE RECEIVED, SUBJECT TO CONDITIONS IN LETTER DATED _____</p> <p><input type="checkbox"/> NO ENVIRONMENTAL CLEARANCE REQUIRED</p>	<p>DESIGNED BY _____ REGIONAL APPROVAL _____</p> <p>PRELIMINARY</p> <p>REVIEWED BY _____ DIRECTOR OF _____</p> <p>FOR DISCUSSION PURPOSES ONLY</p> <p>DATE: _____</p>	<p>PROPOSED LOCATION PLAN OF P.R. 433 (Lee River Road to Cape Copper Mine Development)</p> <p>PREPARED BY _____ DATE DRAWN _____ SCALE _____ SHEET _____ PLAN No. _____</p> <p>EASTERN REGION 10 OCTOBER 2025 1:2000 1 OF 3</p>

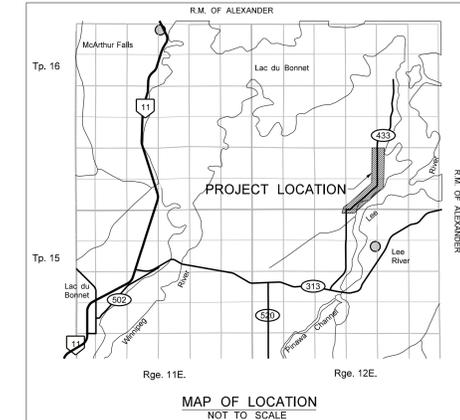

LEGAL DISCLAIMER:
 ALL PROPERTY BOUNDARIES SHOWN ON THIS DOCUMENT ARE COMPILED FROM READILY AVAILABLE INFORMATION AND ARE FOR ILLUSTRATION PURPOSES ONLY. IT IS THE RESPONSIBILITY OF THE USER OF THIS DOCUMENT TO HAVE THE LOCATION OF PROPERTY BOUNDARIES CERTIFIED BEFORE USING THEM FOR MEASUREMENT PURPOSES. A MANITOBA LAND SURVEYOR (AS SUCH TERM IS DEFINED IN THE LAND SURVEYORS ACT (MANITOBA)) MUST BE CONSULTED TO CERTIFY THE LOCATION OF ANY PROPERTY BOUNDARIES.

UTILITY DISCLAIMER:
 LOCATIONS OF UTILITIES AS SHOWN ARE BASED ON READILY AVAILABLE INFORMATION. NO GUARANTEE IS GIVEN THAT ALL UTILITIES ARE SHOWN OR THAT THE GIVEN LOCATIONS ARE EXACT. CONFIRMATION OF EXISTENCE AND LOCATION OF UTILITIES MUST BE OBTAINED FROM THE INDIVIDUAL UTILITIES BEFORE PROCEEDING WITH CONSTRUCTION.

DATE	REVISIONS	APPROVED	LEGEND	BASE DATA INFORMATION/GENERAL NOTES	ENVIRONMENTAL APPROVALS	SEAL	SHEET LOCATION ADDRESS PART OF ALL SECS. 10 TWP. 16 ROE. 12E, S.E. SEC. 11 TWP. 16 ROE. 12E, S.W. SEC. 14 TWP. 16 ROE. 12E, N.W. SEC. 15 TWP. 16 ROE. 12E, N.W. SEC. 16 TWP. 16 ROE. 12E.	MANITOBA TRANSPORTATION AND INFRASTRUCTURE
			CENTRE LINE OF ROAD RIGHT-OF-WAY RIGHT-OF-WAY DIMENSIONS MANITOBA INFRASTRUCTURE and TRANSPORTATION (MIT) CONTROL POINT ACCESSES	UTM CO-ORDINATE SYSTEM IS NAD83 - ZONE 15 FILE PATH: R:\pr433\HUI\work\pr_433-LOCATION_PLAN_SHEET_SEP18	CHECK ONE BELOW <input checked="" type="checkbox"/> ENVIRONMENTAL REQUEST FOR REVIEW SUBMITTED FILE NO. 525-2023-007 <input type="checkbox"/> ENVIRONMENTAL CLEARANCE RECEIVED, SUBJECT TO CONDITIONS IN LETTER DATED _____ <input type="checkbox"/> NO ENVIRONMENTAL CLEARANCE REQUIRED	APPROVALS DESIGNED BY _____ REGIONAL APPROVAL _____ <div style="border: 2px solid red; padding: 5px; display: inline-block; color: red; font-weight: bold;">PRELIMINARY</div> REVIEWED BY _____ DIRECTOR OF _____ FOR DISCUSSION PURPOSES ONLY	PROPOSED LOCATION PLAN OF P.R. 433 (Lee River Road to Cape Copper Mine Development) PREPARED BY _____ DATE DRAWN _____ SCALE _____ SHEET _____ PLAN No. _____ EASTERN REGION 10 OCTOBER 2025 1:2000 2 OF 3	

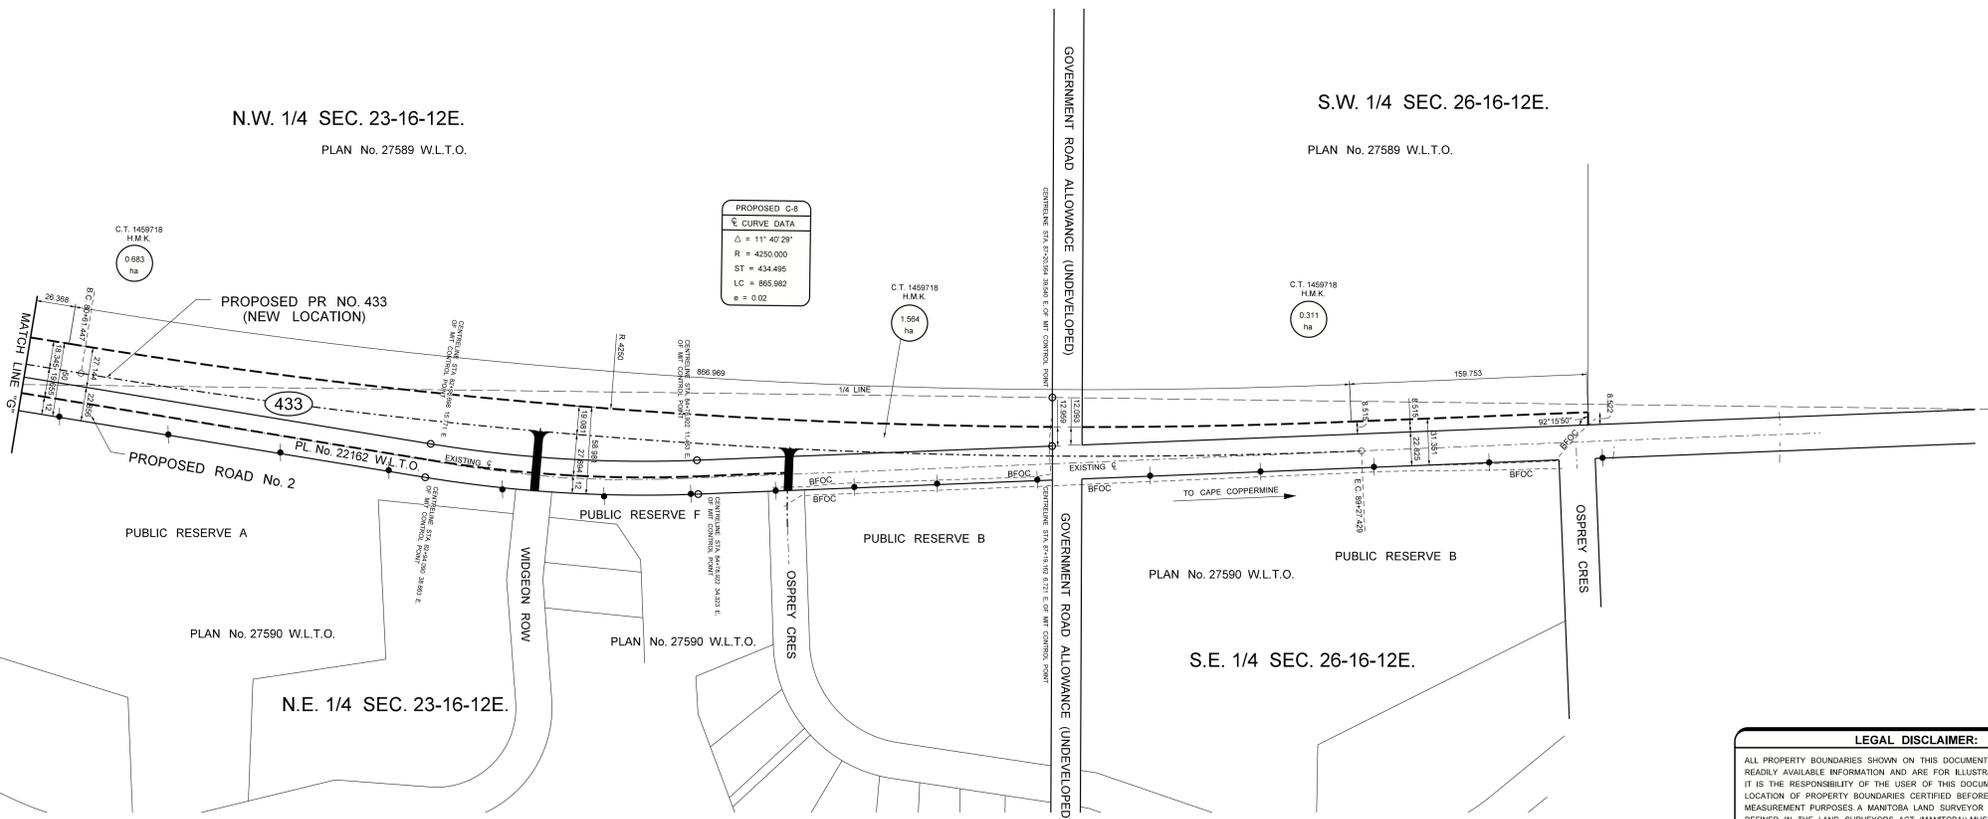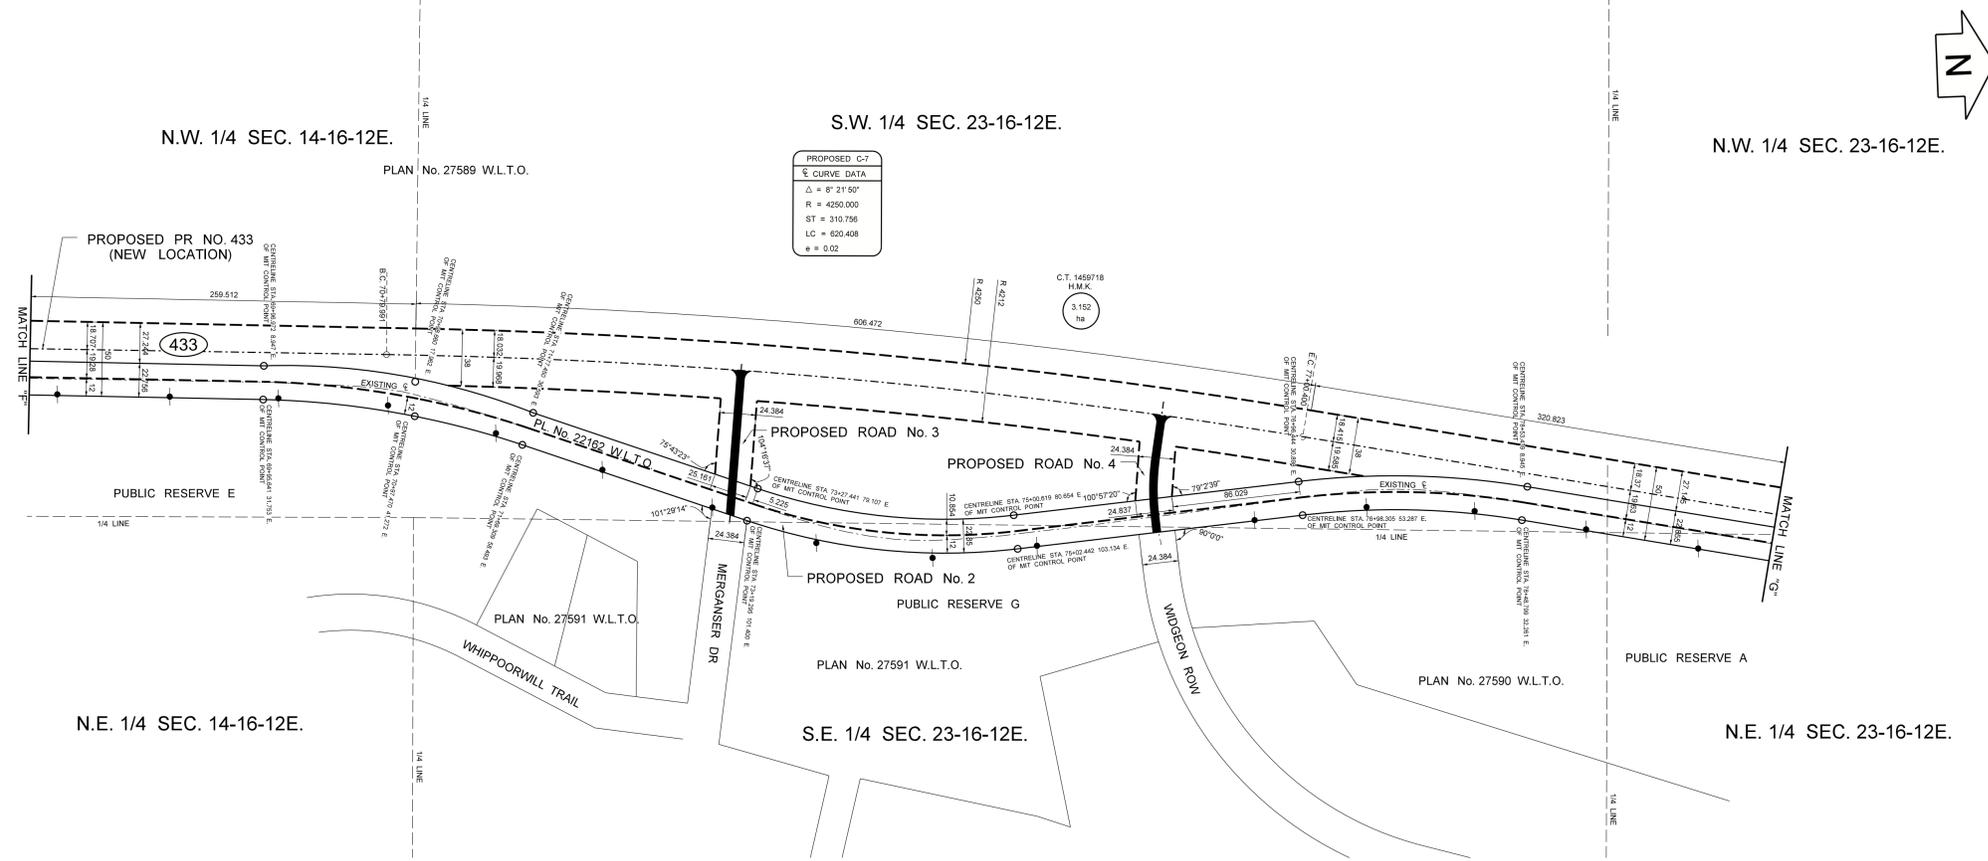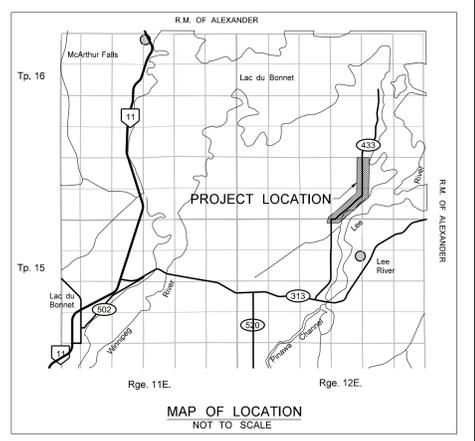

LEGAL DISCLAIMER:
ALL PROPERTY BOUNDARIES SHOWN ON THIS DOCUMENT ARE COMPILED FROM READILY AVAILABLE INFORMATION AND ARE FOR ILLUSTRATION PURPOSES ONLY. IT IS THE RESPONSIBILITY OF THE USER OF THIS DOCUMENT TO HAVE THE LOCATION OF PROPERTY BOUNDARIES CERTIFIED BEFORE USING THEM FOR MEASUREMENT PURPOSES. A MANITOBA LAND SURVEYOR (AS SUCH TERM IS DEFINED IN THE LAND SURVEYORS ACT (MANITOBA)) MUST BE CONSULTED TO CERTIFY THE LOCATION OF ANY PROPERTY BOUNDARIES.

UTILITY DISCLAIMER:
LOCATIONS OF UTILITIES AS SHOWN ARE BASED ON READILY AVAILABLE INFORMATION. NO GUARANTEE IS GIVEN THAT ALL UTILITIES ARE SHOWN OR THAT THE GIVEN LOCATIONS ARE EXACT. CONFIRMATION OF EXISTENCE AND LOCATION OF UTILITIES MUST BE OBTAINED FROM THE INDIVIDUAL UTILITIES BEFORE PROCEEDING WITH CONSTRUCTION.

DATE	REVISIONS	APPROVED

LEGEND		
CENTRE LINE OF ROAD	EXISTING	PROPOSED
RIGHT-OF-WAY	---	---
RIGHT-OF-WAY DIMENSIONS	30.175	---
MANITOBA INFRASTRUCTURE AND TRANSPORTATION (MIT) CONTROL POINT	○	○
ACCESSES	∩	∩
TO BE REMOVED	X	X

LEGEND		
HYDRO POLES	+	+
BURIED MTS FIBRE	---	---
OPTIC CABLE	---	---
EXISTING	---	---
PROPOSED	---	---
TO BE REMOVED	X	X

BASE DATA INFORMATION/GENERAL NOTES

UTM CO-ORDINATE SYSTEM IS NAD83 - ZONE 15

FILE PATH: R:\1q433\HW\work\PR_433-LOCATION_PLAN_SHEET_SEP18

ENVIRONMENTAL APPROVALS
CHECK ONE BELOW
<input checked="" type="checkbox"/> ENVIRONMENTAL REQUEST FOR REVIEW SUBMITTED FILE NO. 025-2023-007
<input type="checkbox"/> ENVIRONMENTAL CLEARANCE RECEIVED, SUBJECT TO CONDITIONS IN LETTER DATED _____
<input type="checkbox"/> NO ENVIRONMENTAL CLEARANCE REQUIRED

SEAL
APPROVALS
DESIGNED BY _____ REGIONAL APPROVAL
PRELIMINARY
REVIEWED BY _____ DIRECTOR OF
FOR DISCUSSION PURPOSES ONLY
DATE: _____

MANITOBA TRANSPORTATION AND INFRASTRUCTURE				
PROPOSED LOCATION PLAN OF P.R. 433 (Lee River Road to Cape Copper Mine Development)				
PREPARED BY	DATE DRAWN	SCALE	SHEET	PLAN No.
EASTERN REGION	10 OCTOBER 2025	1:2000	3 OF 3	